


First Floor Plan
Ceiling Height = 10'-8"


132 Carlton Street
Brookline, MA 02446




Completed: June 2017

 


Note: Dimensions are not guaranteed and are provided for informational purposes only. Individual room dimensions are not used to calculate overall square footage.

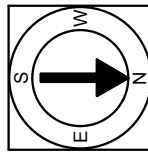

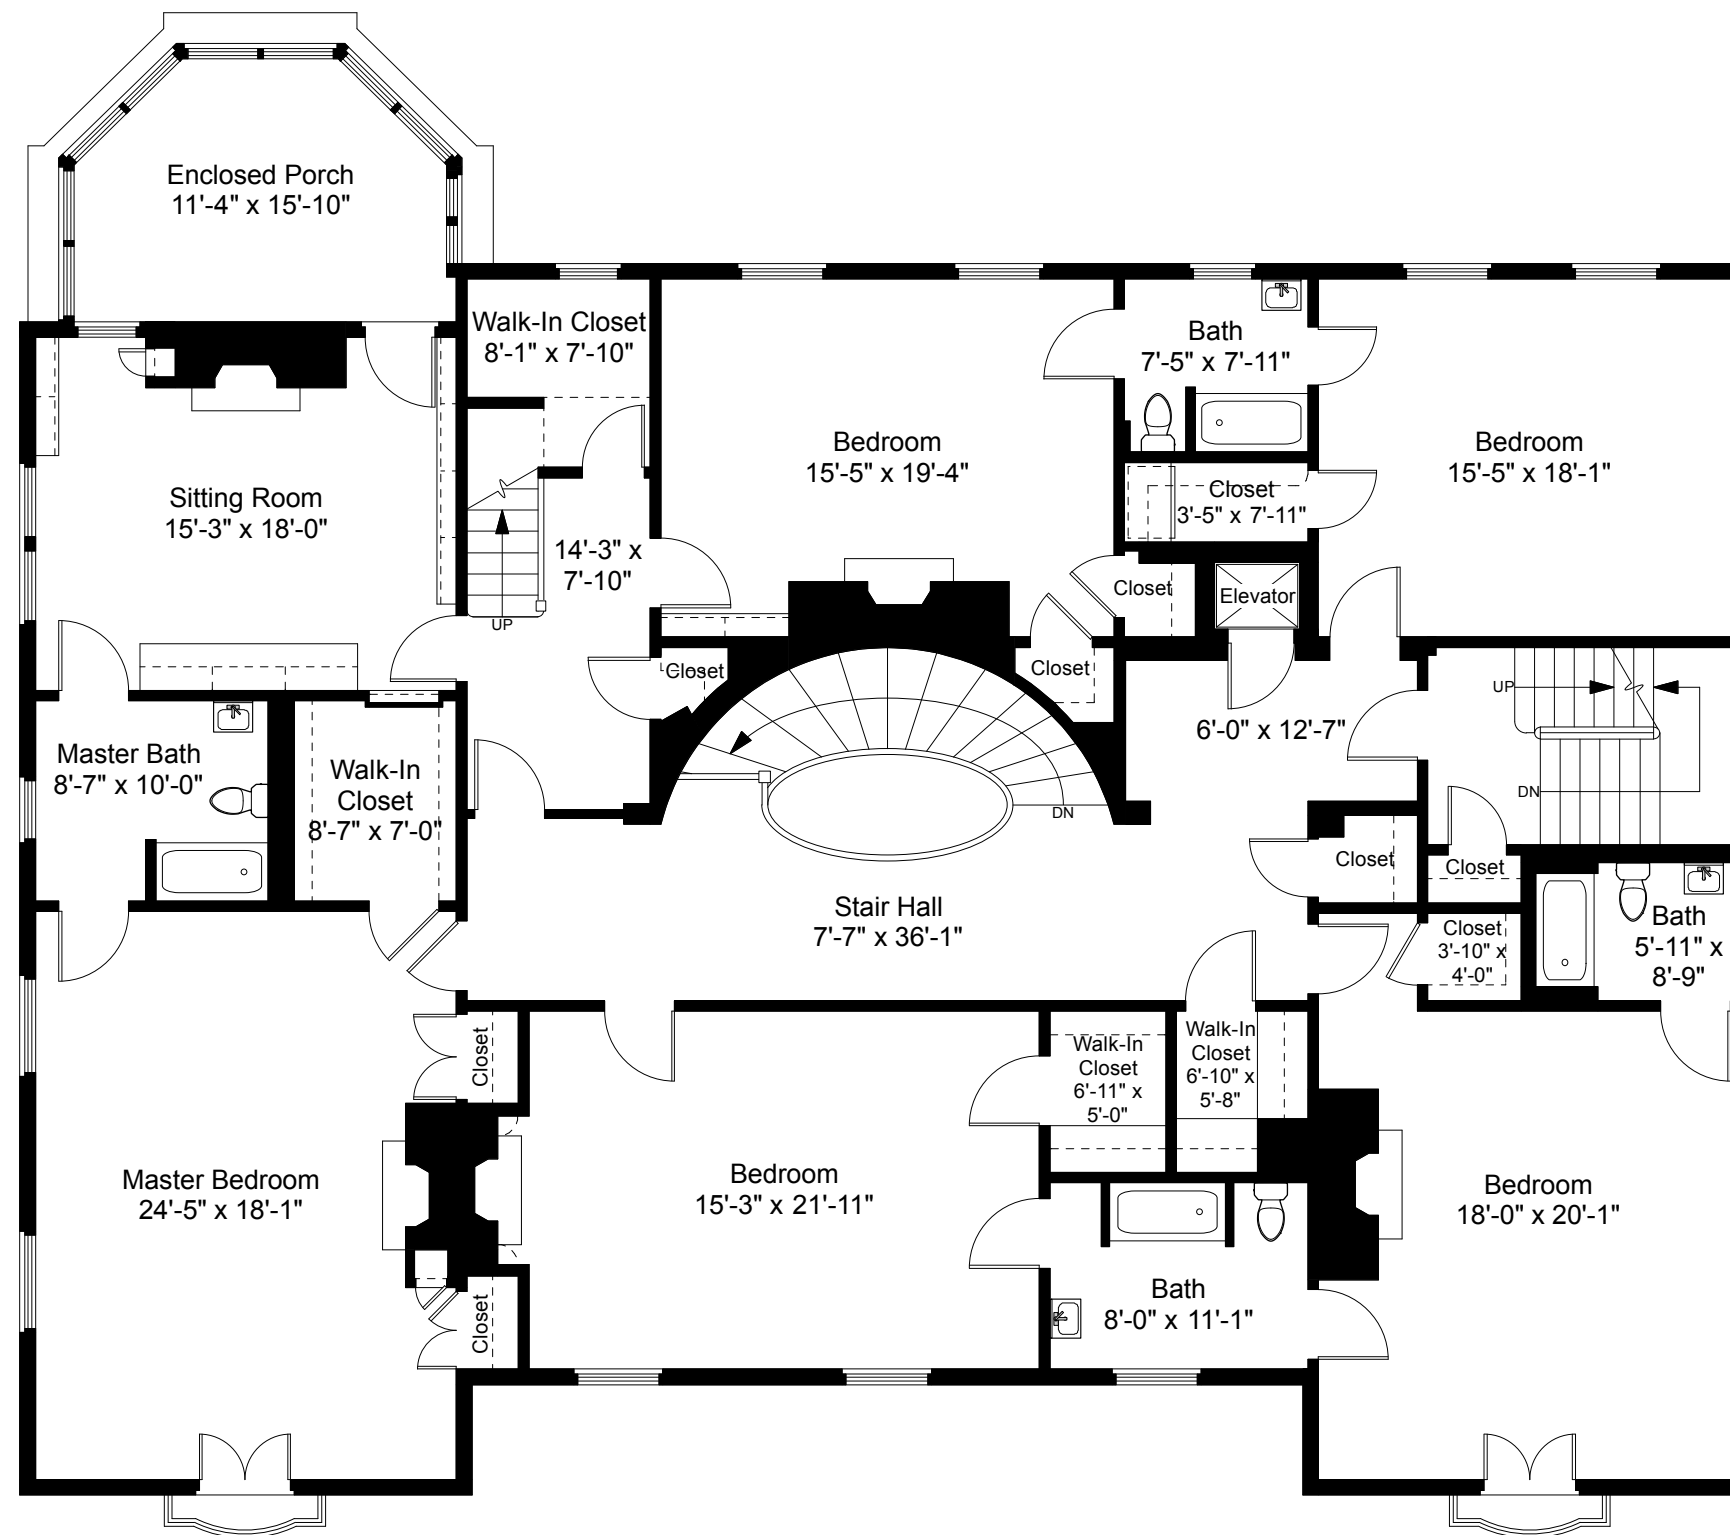


Second Floor Plan
Ceiling Height = 9'-2"

132 Carlton Street
Brookline, MA 02446

 


Scale 1/8" = 1'-0"

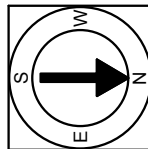

Note: Dimensions are not guaranteed and are provided for informational purposes only. Individual room dimensions are not used to calculate overall square footage.



Completed: June 2017

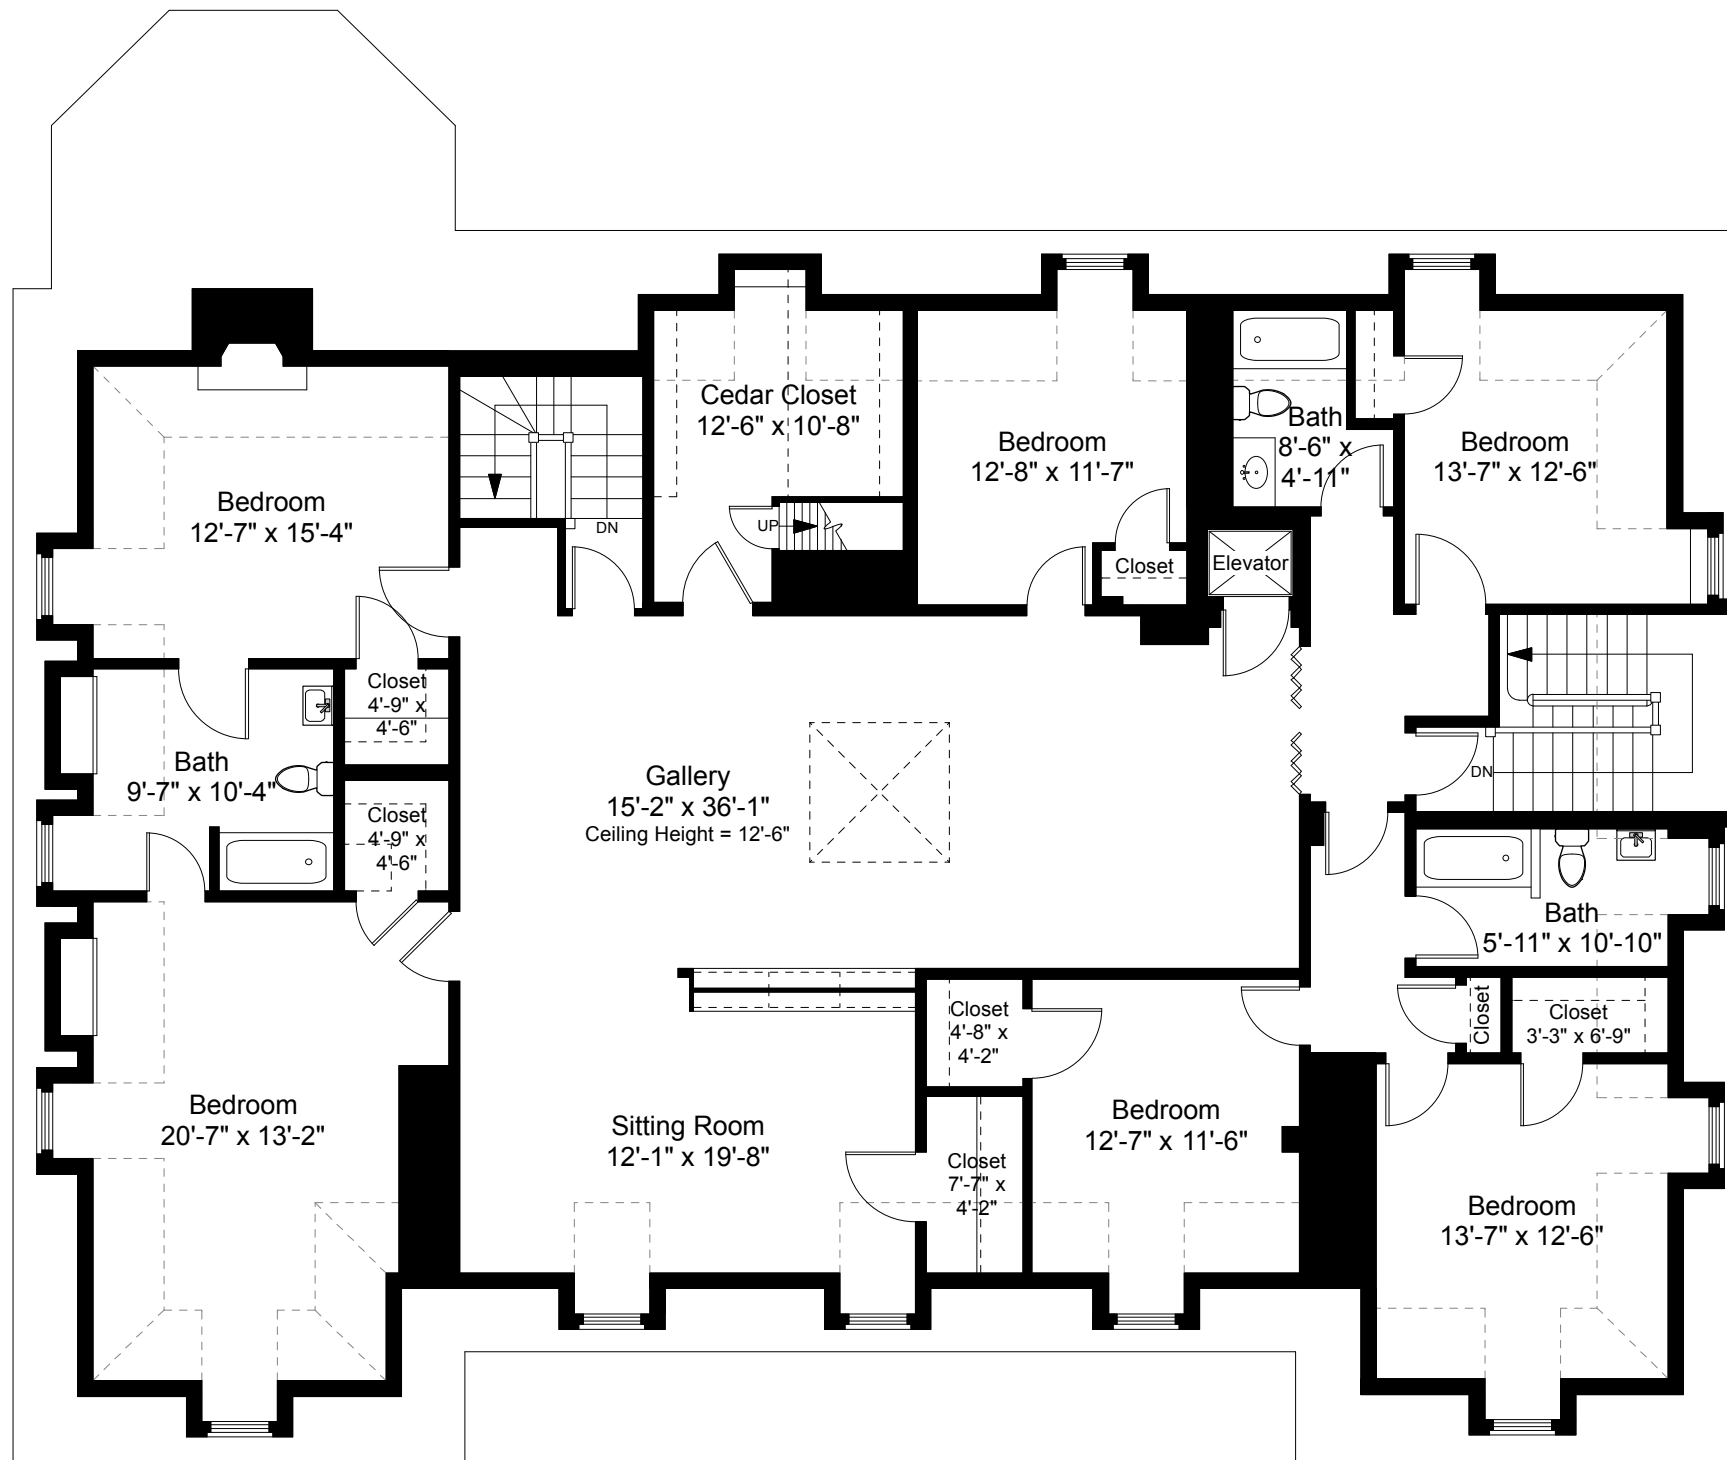

Third Floor Plan
Ceiling Height = 8'-0"

132 Carlton Street
Brookline, MA 02446





Scale 1/8" = 1'-0"

Completed: June 2017




Note: Dimensions are not guaranteed and are provided for informational purposes only. Individual room dimensions are not used to calculate overall square footage.

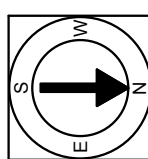

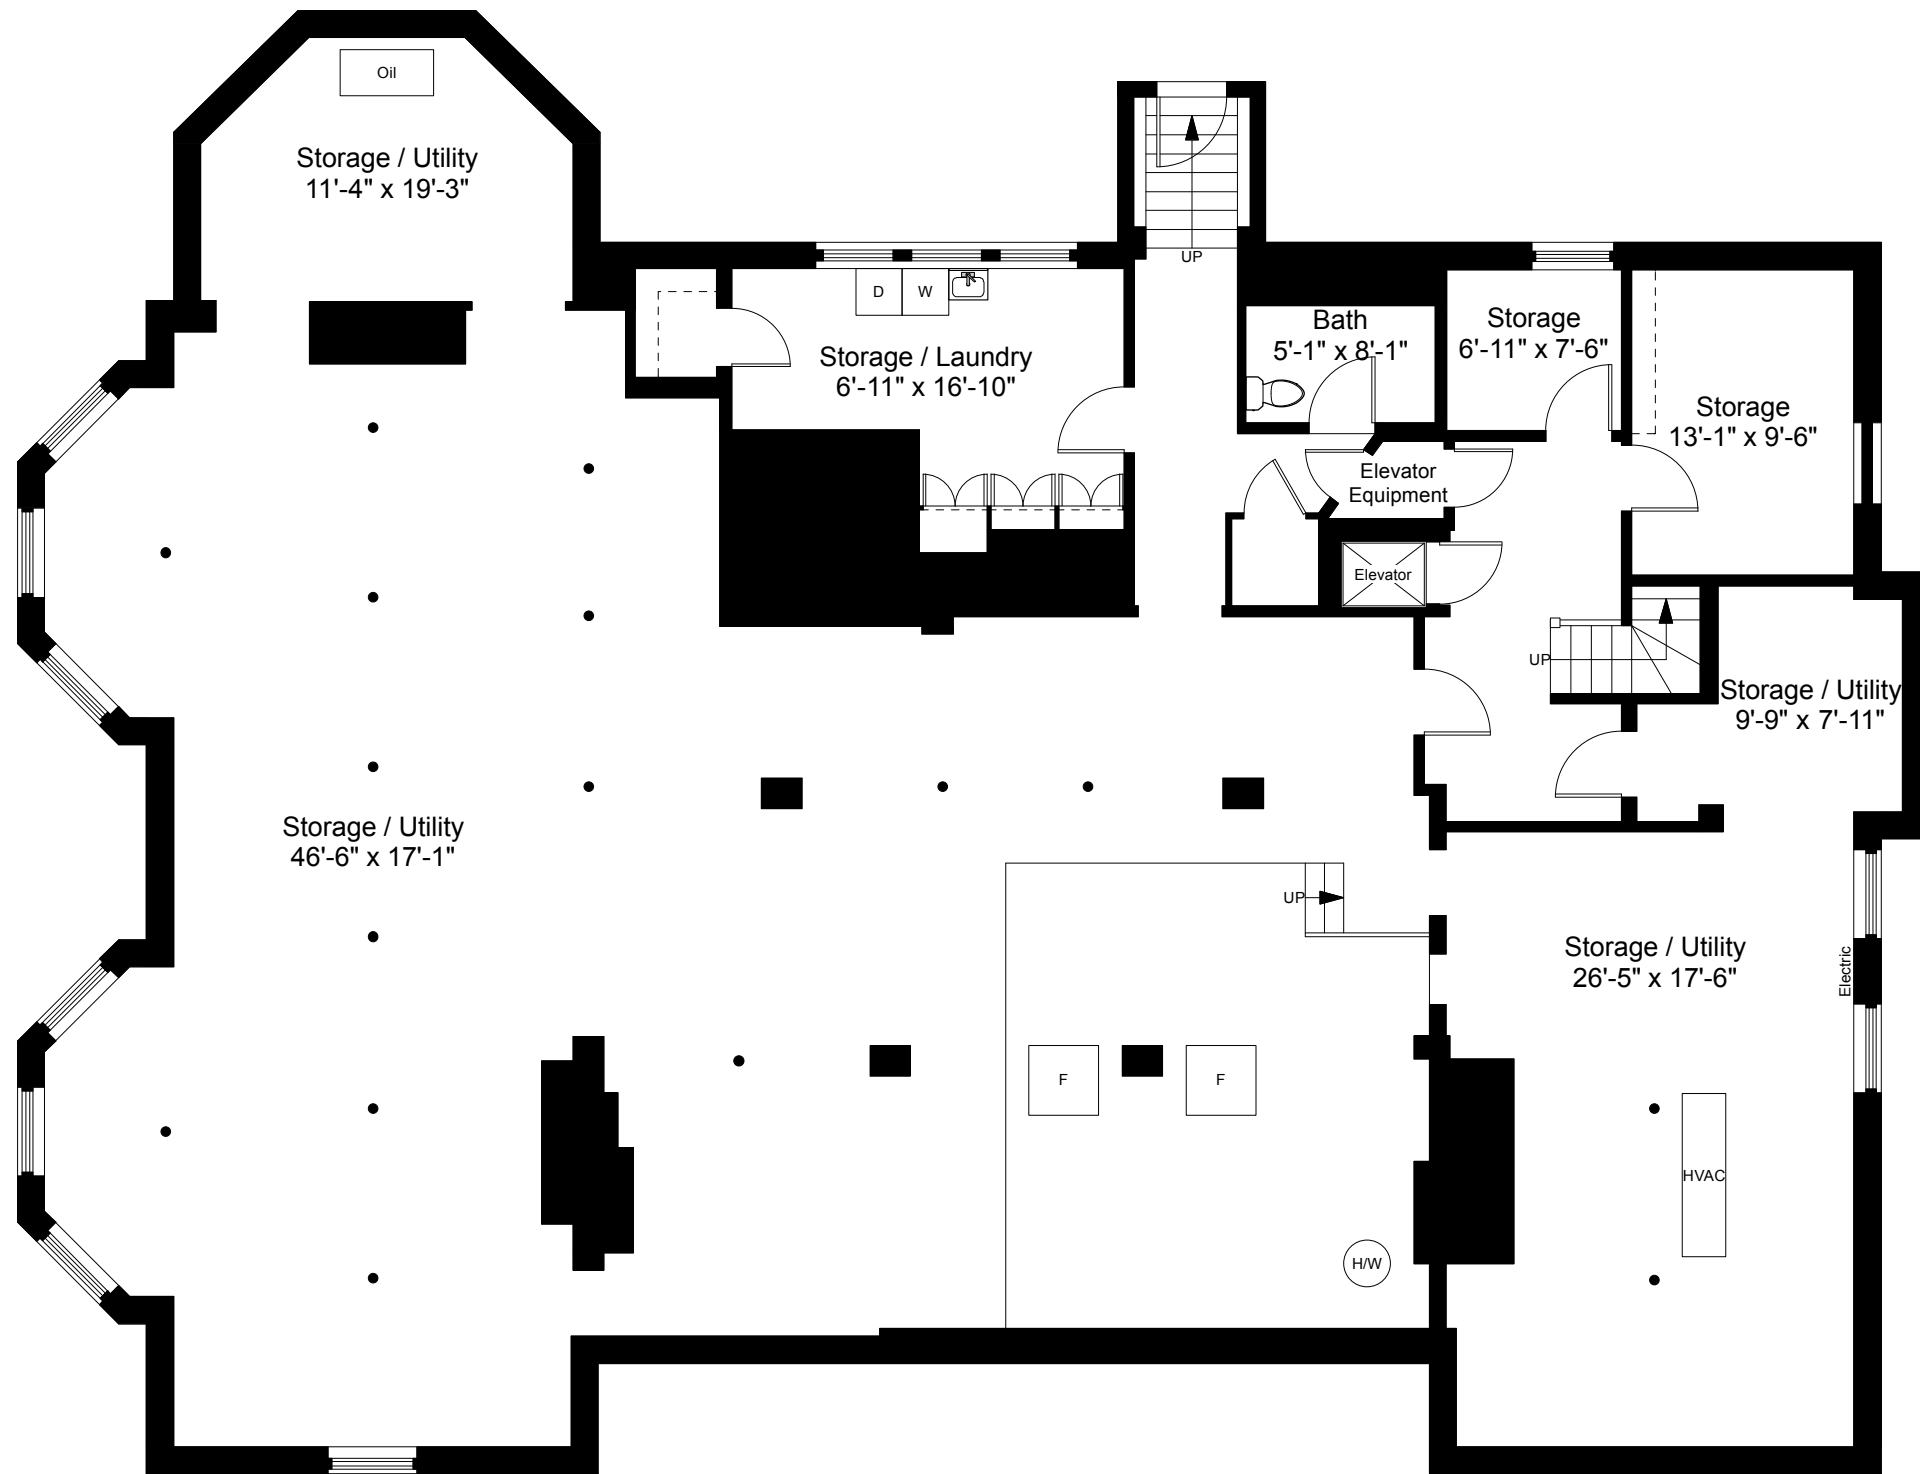


Basement Plan
Ceiling Height = 8'-3"

132 Carlton Street
Brookline, MA 02446

 

Scale 1/8" = 1'-0"

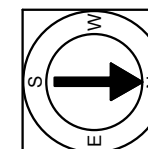

4

Note: Dimensions are not guaranteed and are provided for informational purposes only. Individual room dimensions are not used to calculate overall square footage.



Completed: June 2017